

MOUNTAIN VIEW MIDDLE SCHOOL & WINDING CREEK ELEMENTARY SCHOOL

BALI HAI ROAD AND LAMBS GAP ROAD ROUNDABOUT INTERSECTION

September 25, 2017



CRABTREE, ROHRBAUGH & ASSOCIATES
ARCHITECTS



Massaro
CONSTRUCTION MANAGEMENT SERVICES, LLC

Traffic Patterns at Roundabout: Phase 2 (Current)

Bali Hai Road
(CONSTRUCTION TRAFFIC ONLY)

Lambs Gap Road
Travelling South-bound

Lamps Gad Road
travelling North-bound



Photo taken on 09/15/17 by Massaro



CRABTREE, ROHRBAUGH & ASSOCIATES
ARCHITECTS



Massaro
CONSTRUCTION MANAGEMENT SERVICES, LLC

Traffic Patterns at Roundabout: Phase 3

Bali Hai Road
(CONSTRUCTION TRAFFIC ONLY)

Lambs Gap Road
Travelling South-bound

Lamps Gad Road
travelling North-bound

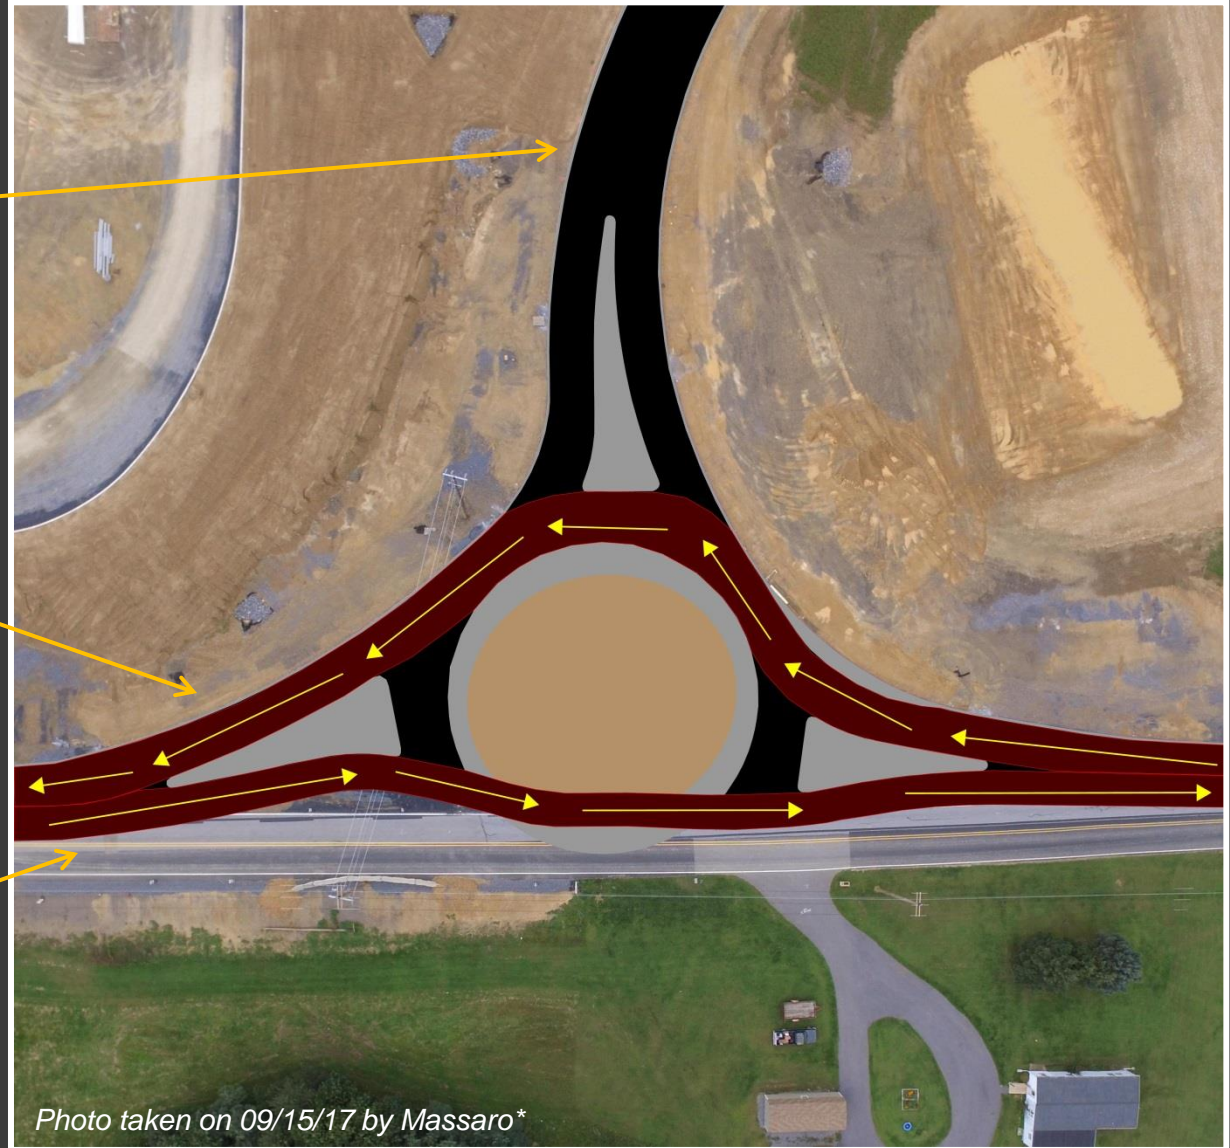


Photo taken on 09/15/17 by Massaro*

* - Markups are NOT to scale & are to be
used for visual representation ONLY.




CRABTREE, ROHRBAUGH & ASSOCIATES
ARCHITECTS




Massaro
CONSTRUCTION MANAGEMENT SERVICES, LLC

Future Layout of Roundabout

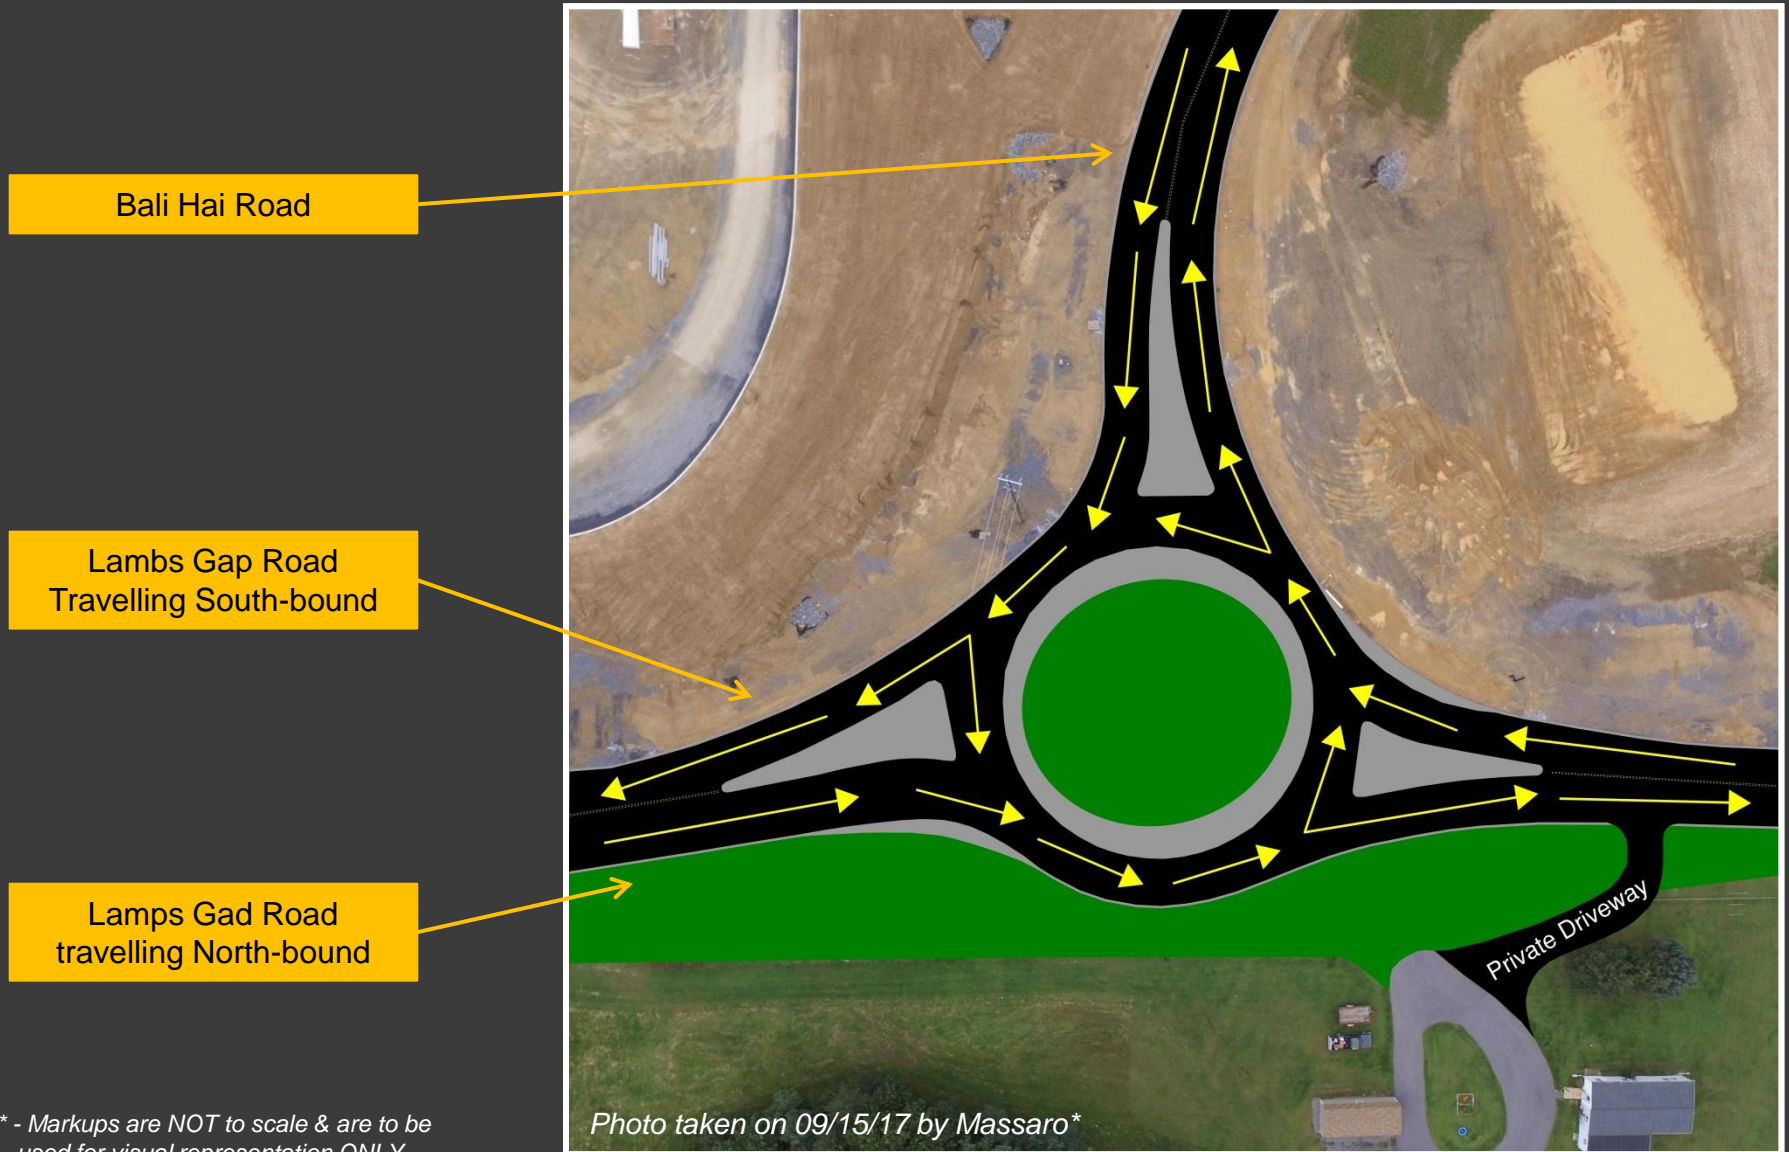


* - Markups are NOT to scale & are to be used for visual representation ONLY.


Access Detail – Semi-Trailer Truck

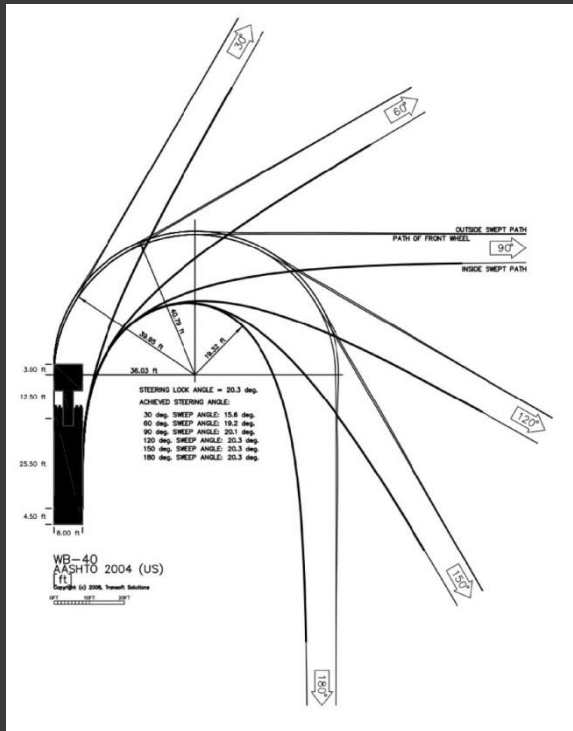

Design Vehicle

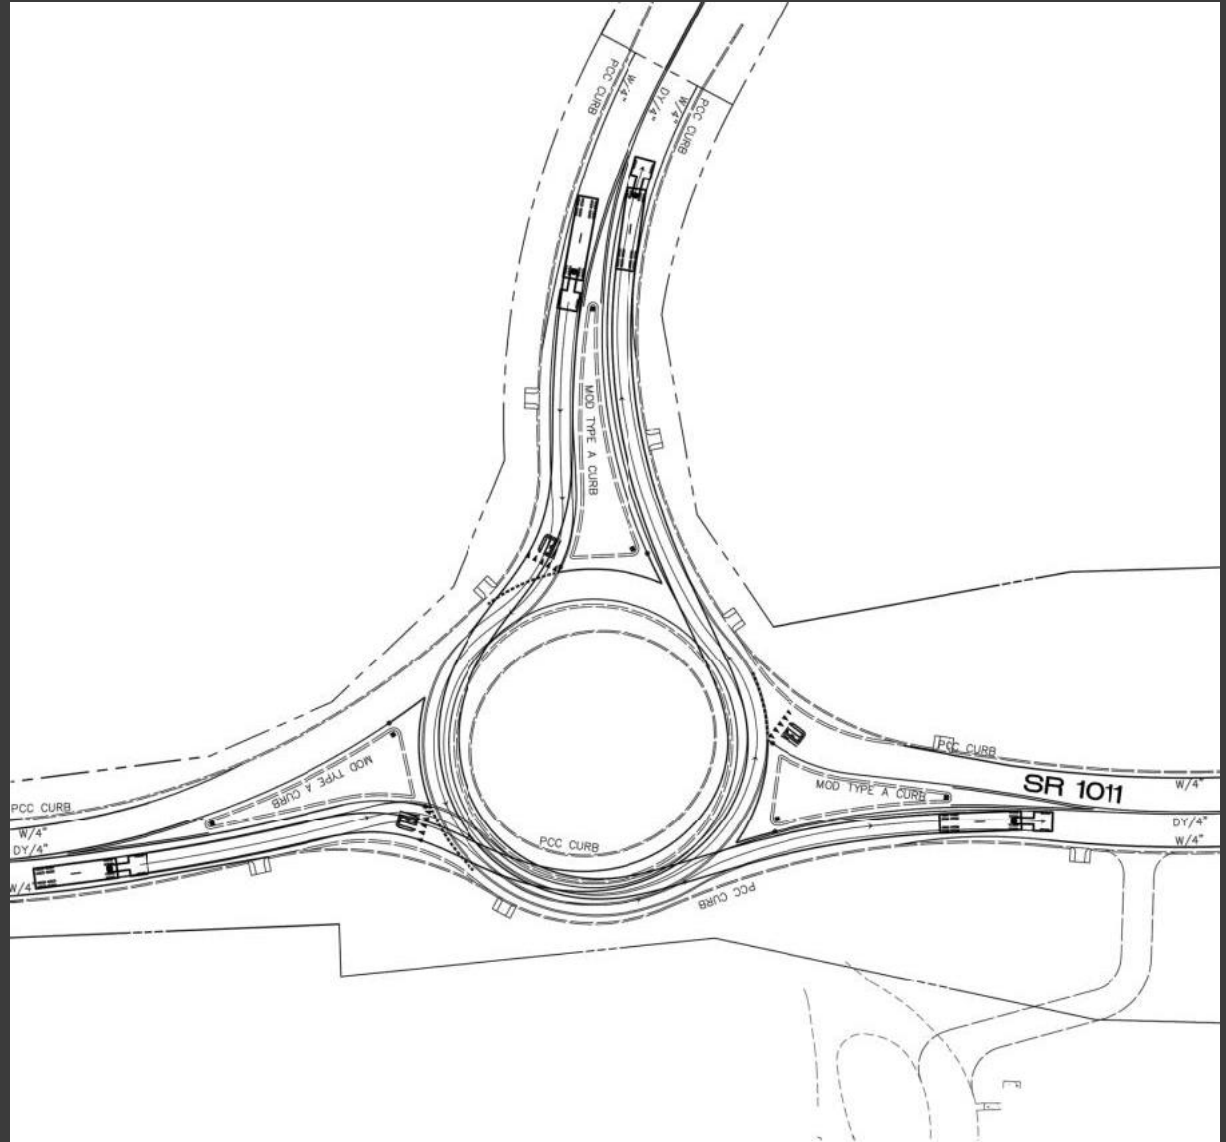

Access Detail – Bus

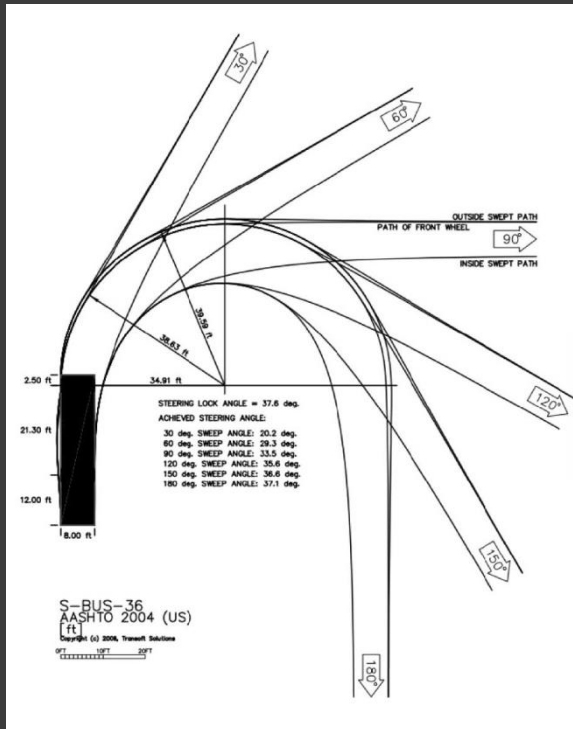

Design Vehicle

